


BOSTON 25 NEVADA

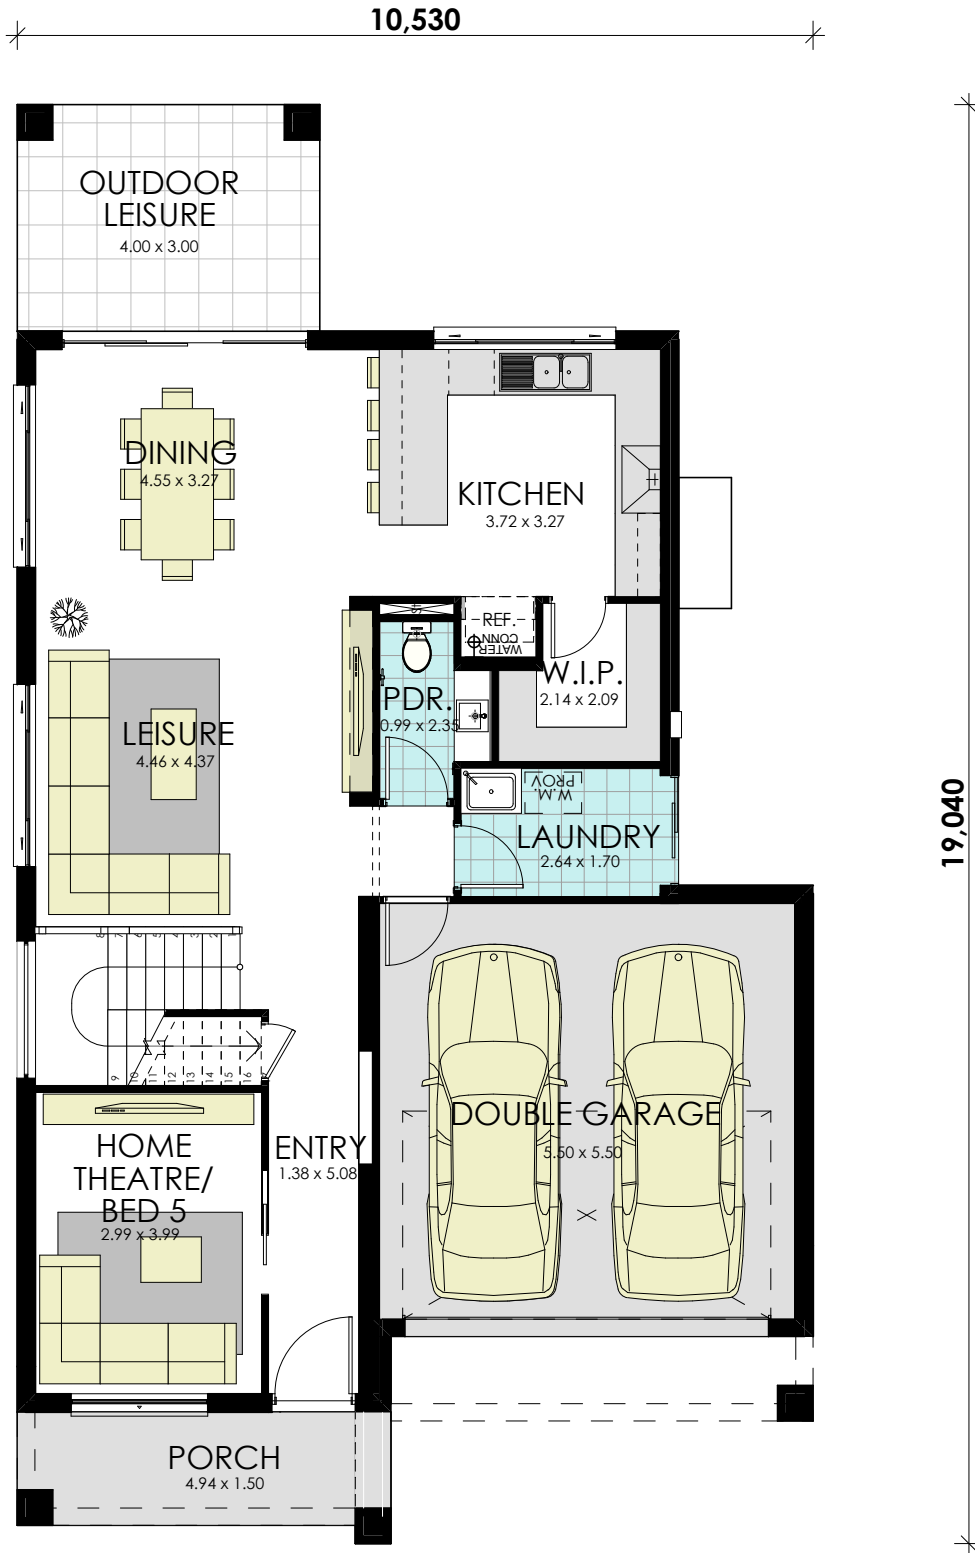


BUILD YOUR
momentum
WITH WISDOM

GROUND FLOOR

area calculations	
LOWER FLOOR	108.80
UPPER FLOOR	117.06
PORCH	14.12
OUTDOOR LEISURE	12.00
BALCONY FRONT	6.85
GARAGE	39.51

BOSTON 25 NEVADA

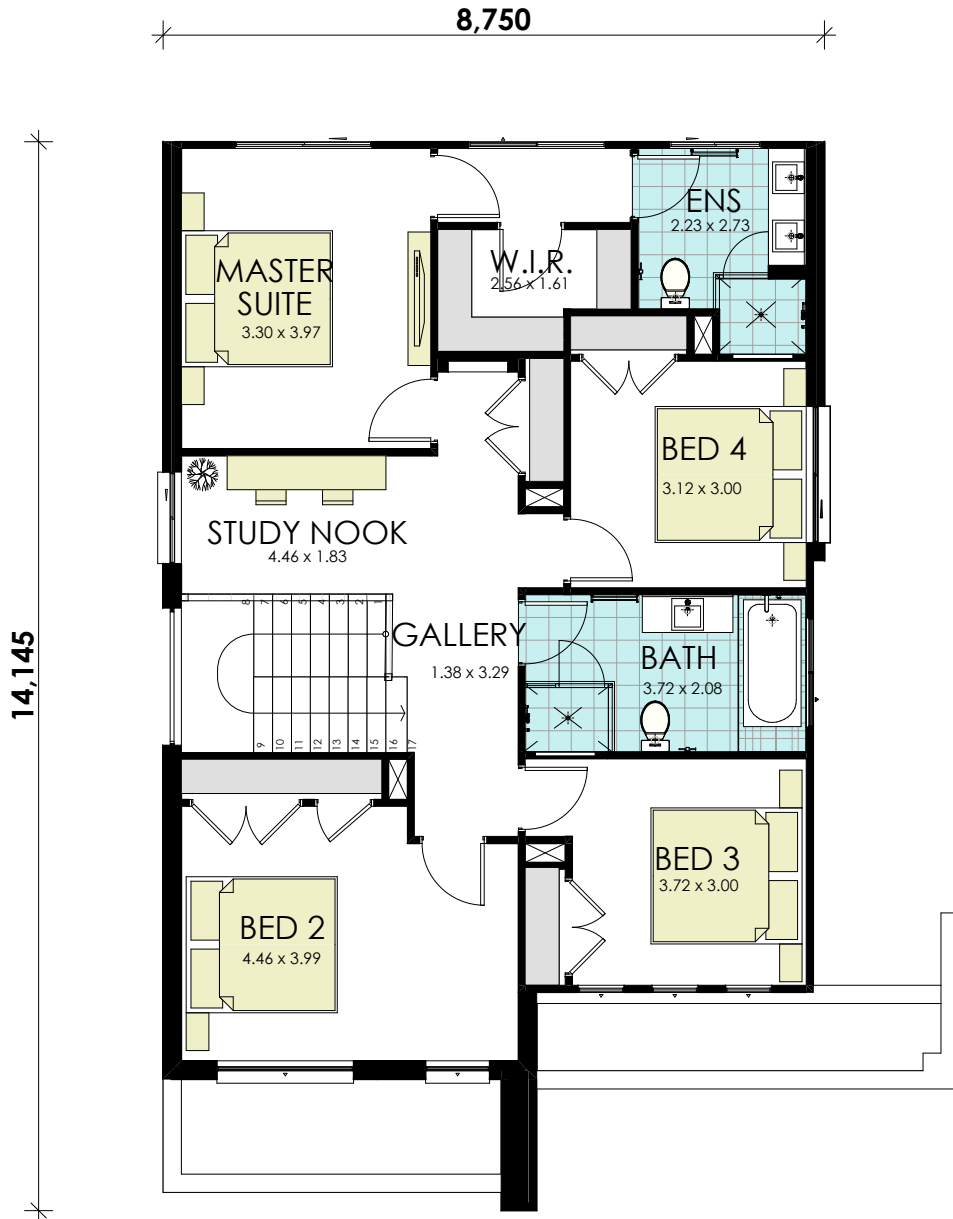

BUILD YOUR
momentum
WITH WISDOM

FIRST FLOOR

area calculations	
LOWER FLOOR	108.80
UPPER FLOOR	117.06
PORCH	14.12
OUTDOOR LEISURE	12.00
BALCONY FRONT	6.85
GARAGE	39.51

BOSTON 25 NEVADA



FRONT ELEVATION 1:100

BUILD YOUR
momentum
WITH WISDOM

ELEVATION

area calculations	
LOWER FLOOR	108.80
UPPER FLOOR	117.06
PORCH	14.12
OUTDOOR LEISURE	12.00
BALCONY FRONT	6.85
GARAGE	39.51