
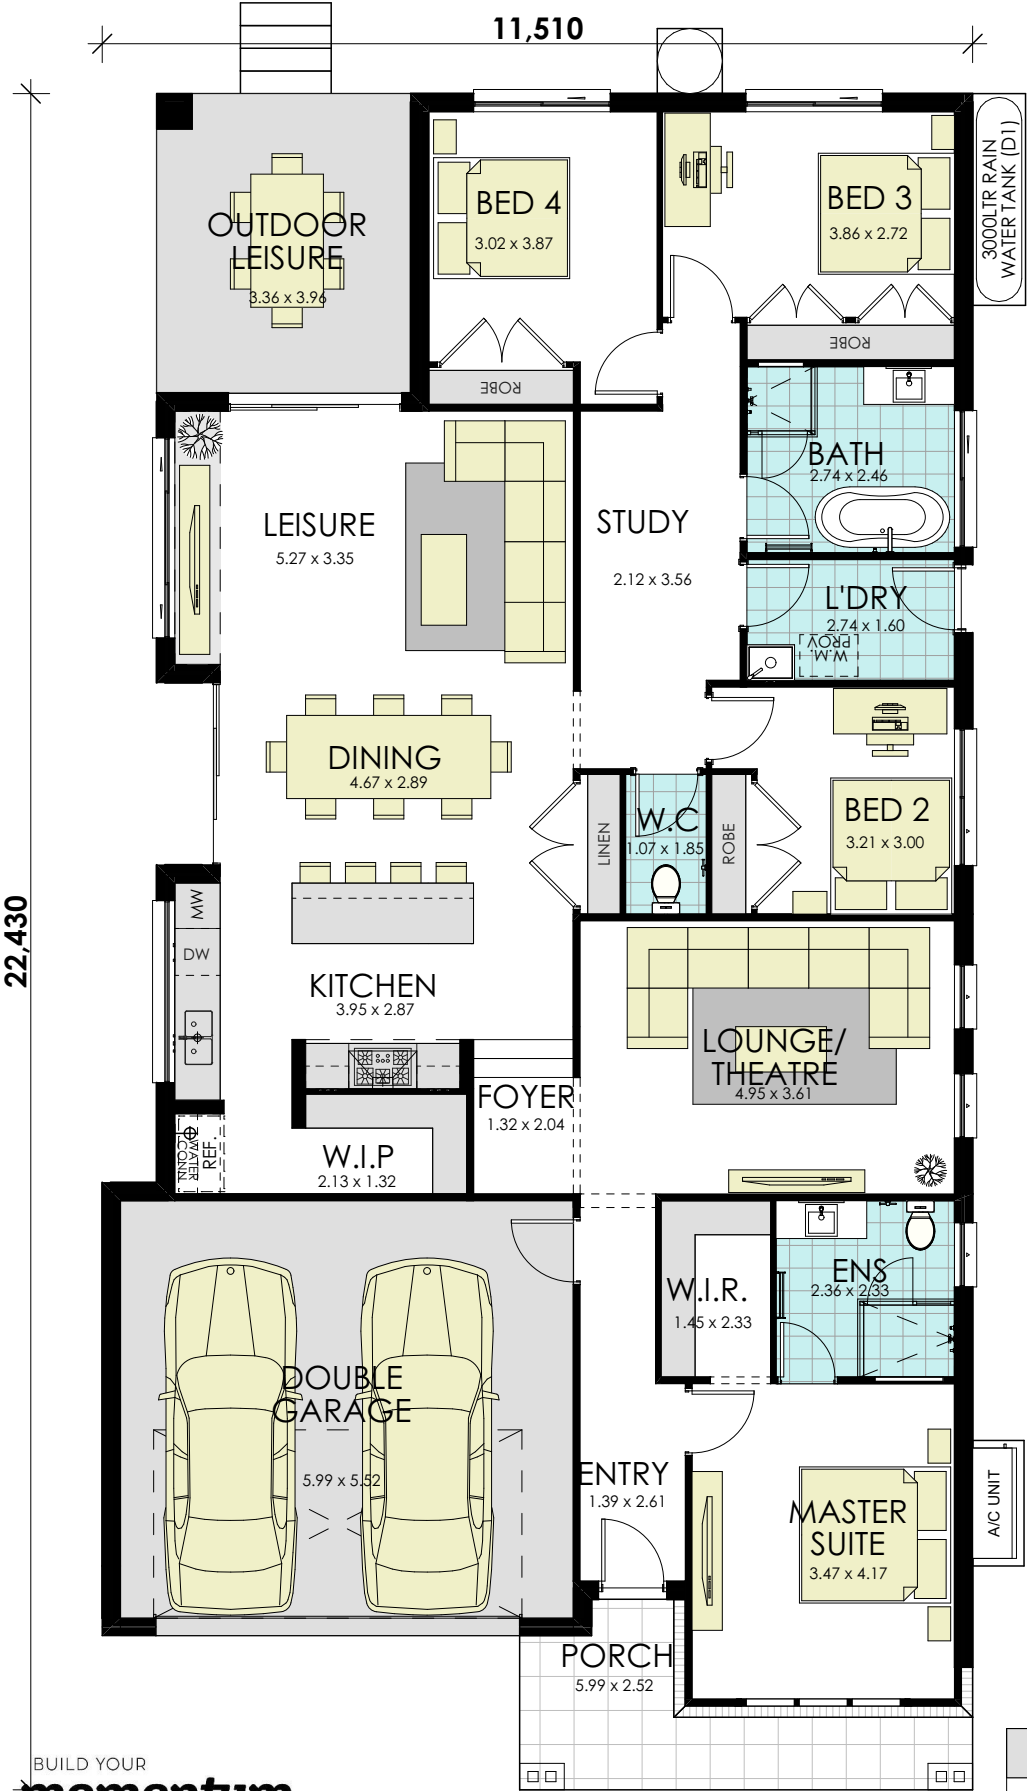


Bronx 25 Country

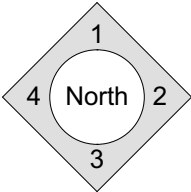

BUILD YOUR
momentum
WITH WISDOM

GROUND FLOOR

area calculations	
LOWER FLOOR	177.20
PORCH	8.48
OUTDOOR LEISURE	13.31
GARAGE	36.11
gross floor area:	235.10 m ²



KOORALBYN ROAD,


BUILD YOUR
momentum
 WITH WISDOM

Bronx 25 Country H&L BROCHURE

**M O M E N T U M
 I N C L U S I O N S**

Copyright of plans and documentation remain the exclusive property of Wisdom Properties Group Pty Ltd T A Wisdom Homes. Builders Lic. No. 131951C

Bronx 25 Country

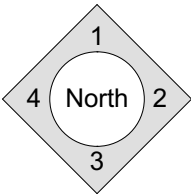

FRONT ELEVATION1:100

BUILD YOUR
momentum
WITH WISDOM

ELEVATION

area calculations	
LOWER FLOOR	177.20
PORCH	8.48
OUTDOOR LEISURE	13.31
GARAGE	36.11
gross floor area:	235.10 m²