
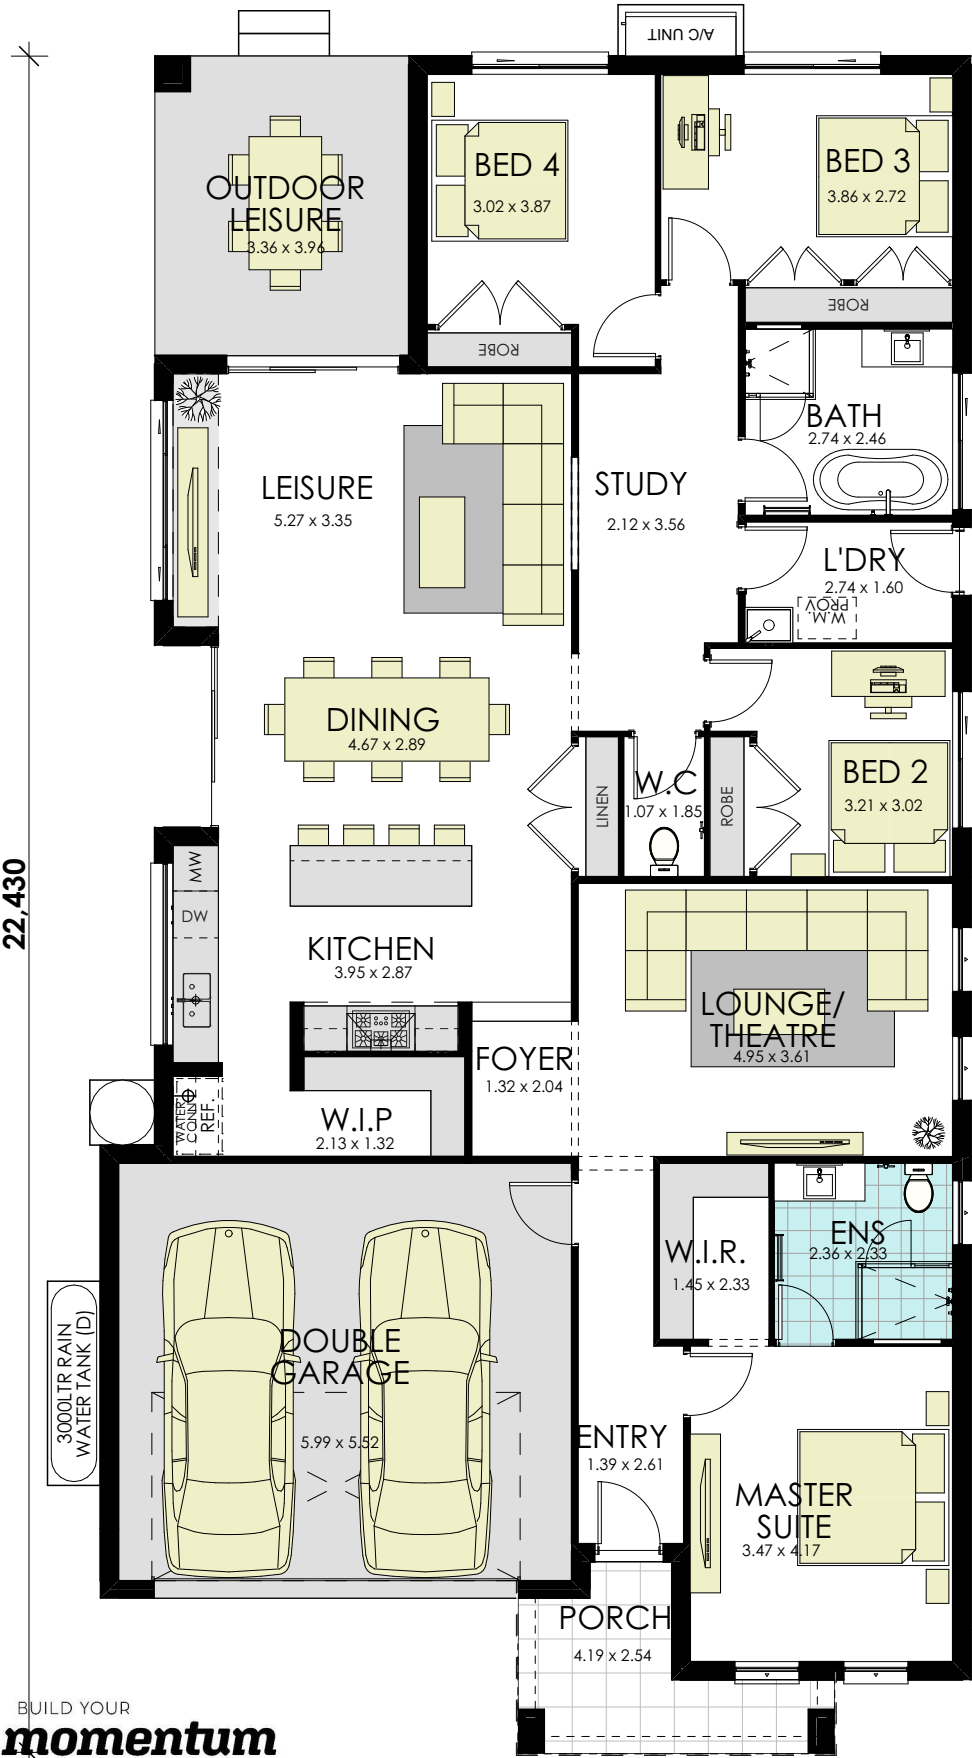


Bronx 25 Traditional


11,510

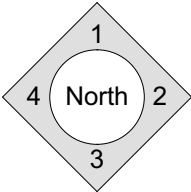

BUILD YOUR
momentum
WITH WISDOM


GROUND FLOOR

area calculations	
LOWER FLOOR	177.20
PORCH	6.83
OUTDOOR LEISURE	13.31
GARAGE	36.11
gross floor area:	233.45 m ²

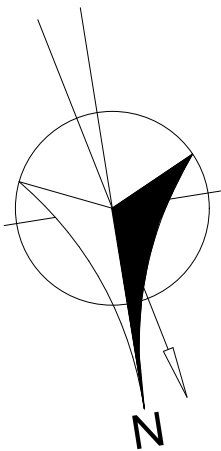

Copyright of plans and documentation remain the exclusive property of Wisdom Properties Group Pty Ltd T A Wisdom Homes. Builders Lic. No. 131951C

Bronx 25 Traditional

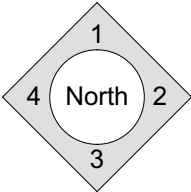

FRONT ELEVATION1:100

BUILD YOUR
momentum
WITH WISDOM

ELEVATION

area calculations	
LOWER FLOOR	177.20
PORCH	6.83
OUTDOOR LEISURE	13.31
GARAGE	36.11
gross floor area:	233.45 m ²