



Code	Area	m2
01	LOWER FLOOR	110.97
02	UPPER FLOOR	113.23
03	PORCH	4.58
04	OUTDOOR LEISURE	14.79
06	GARAGE	34.01
08	LANDSCAPING	237.04
09	POS	24.00
		538.62 m ²

FLOOR TO CEILING HEIGHTS

GROUND FLOOR	2740mm
FIRST FLOOR	2440mm





FRONT ELEVATION
1:100

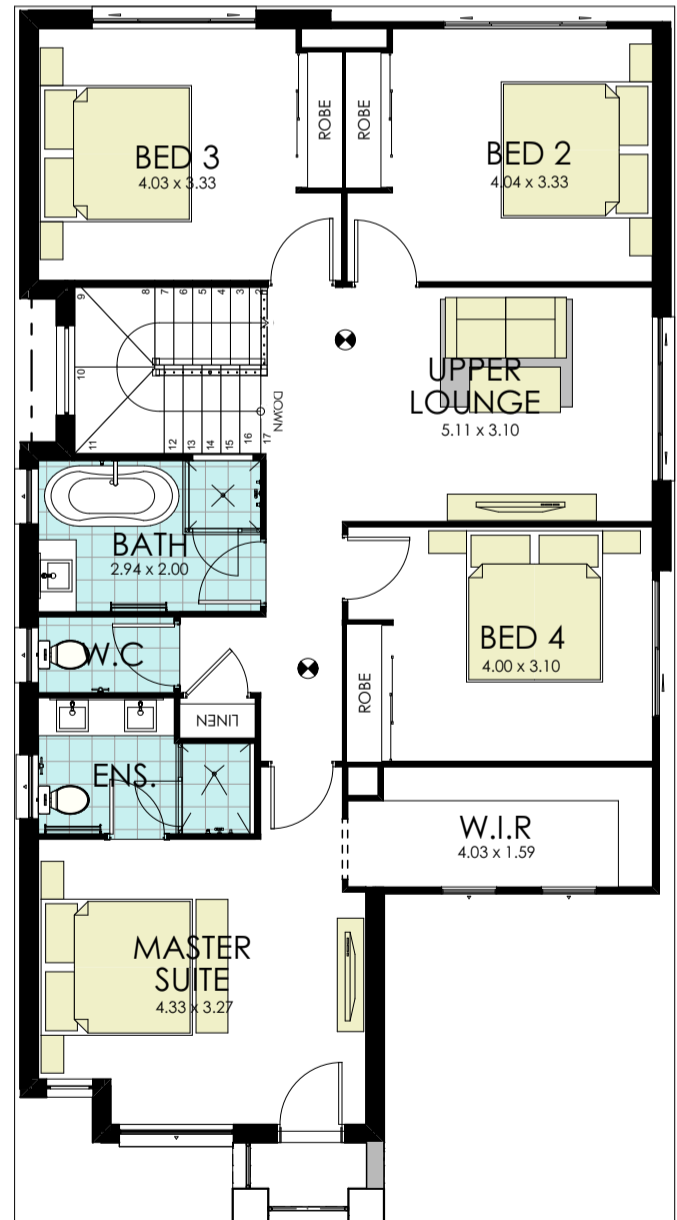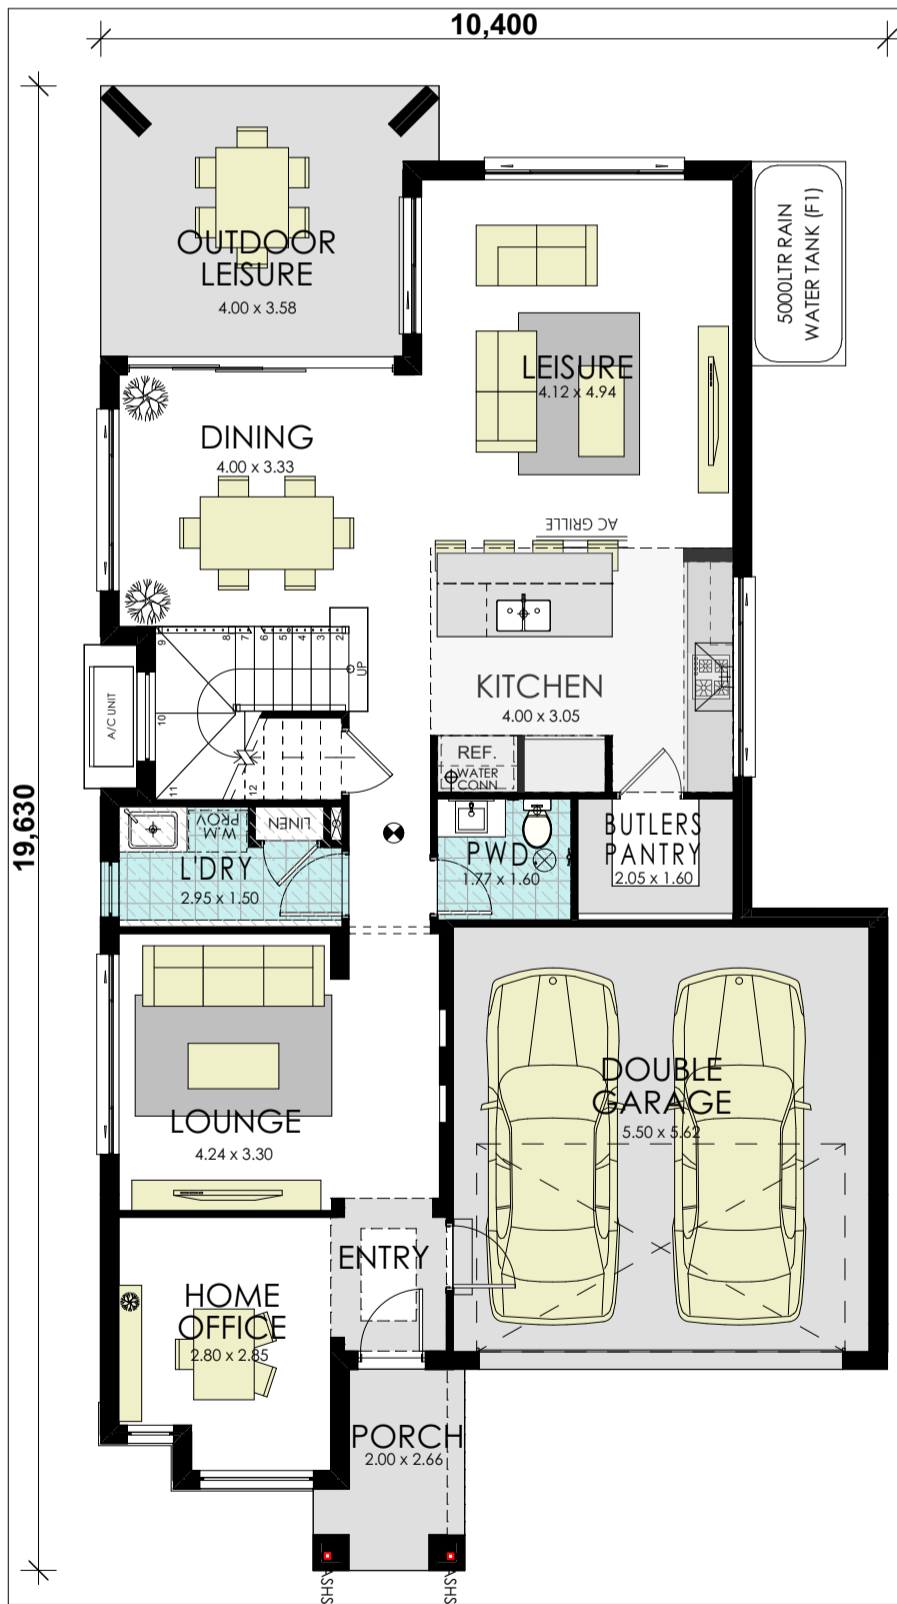

Code	Area	m2
01	LOWER FLOOR	110.97
02	UPPER FLOOR	113.23
03	PORCH	4.58
04	OUTDOOR LEISURE	14.79
06	GARAGE	34.01
08	LANDSCAPING	237.04
09	POS	24.00
		538.62 m ²

FLOOR TO CEILING HEIGHTS

GROUND FLOOR	2740mm
FIRST FLOOR	2440mm

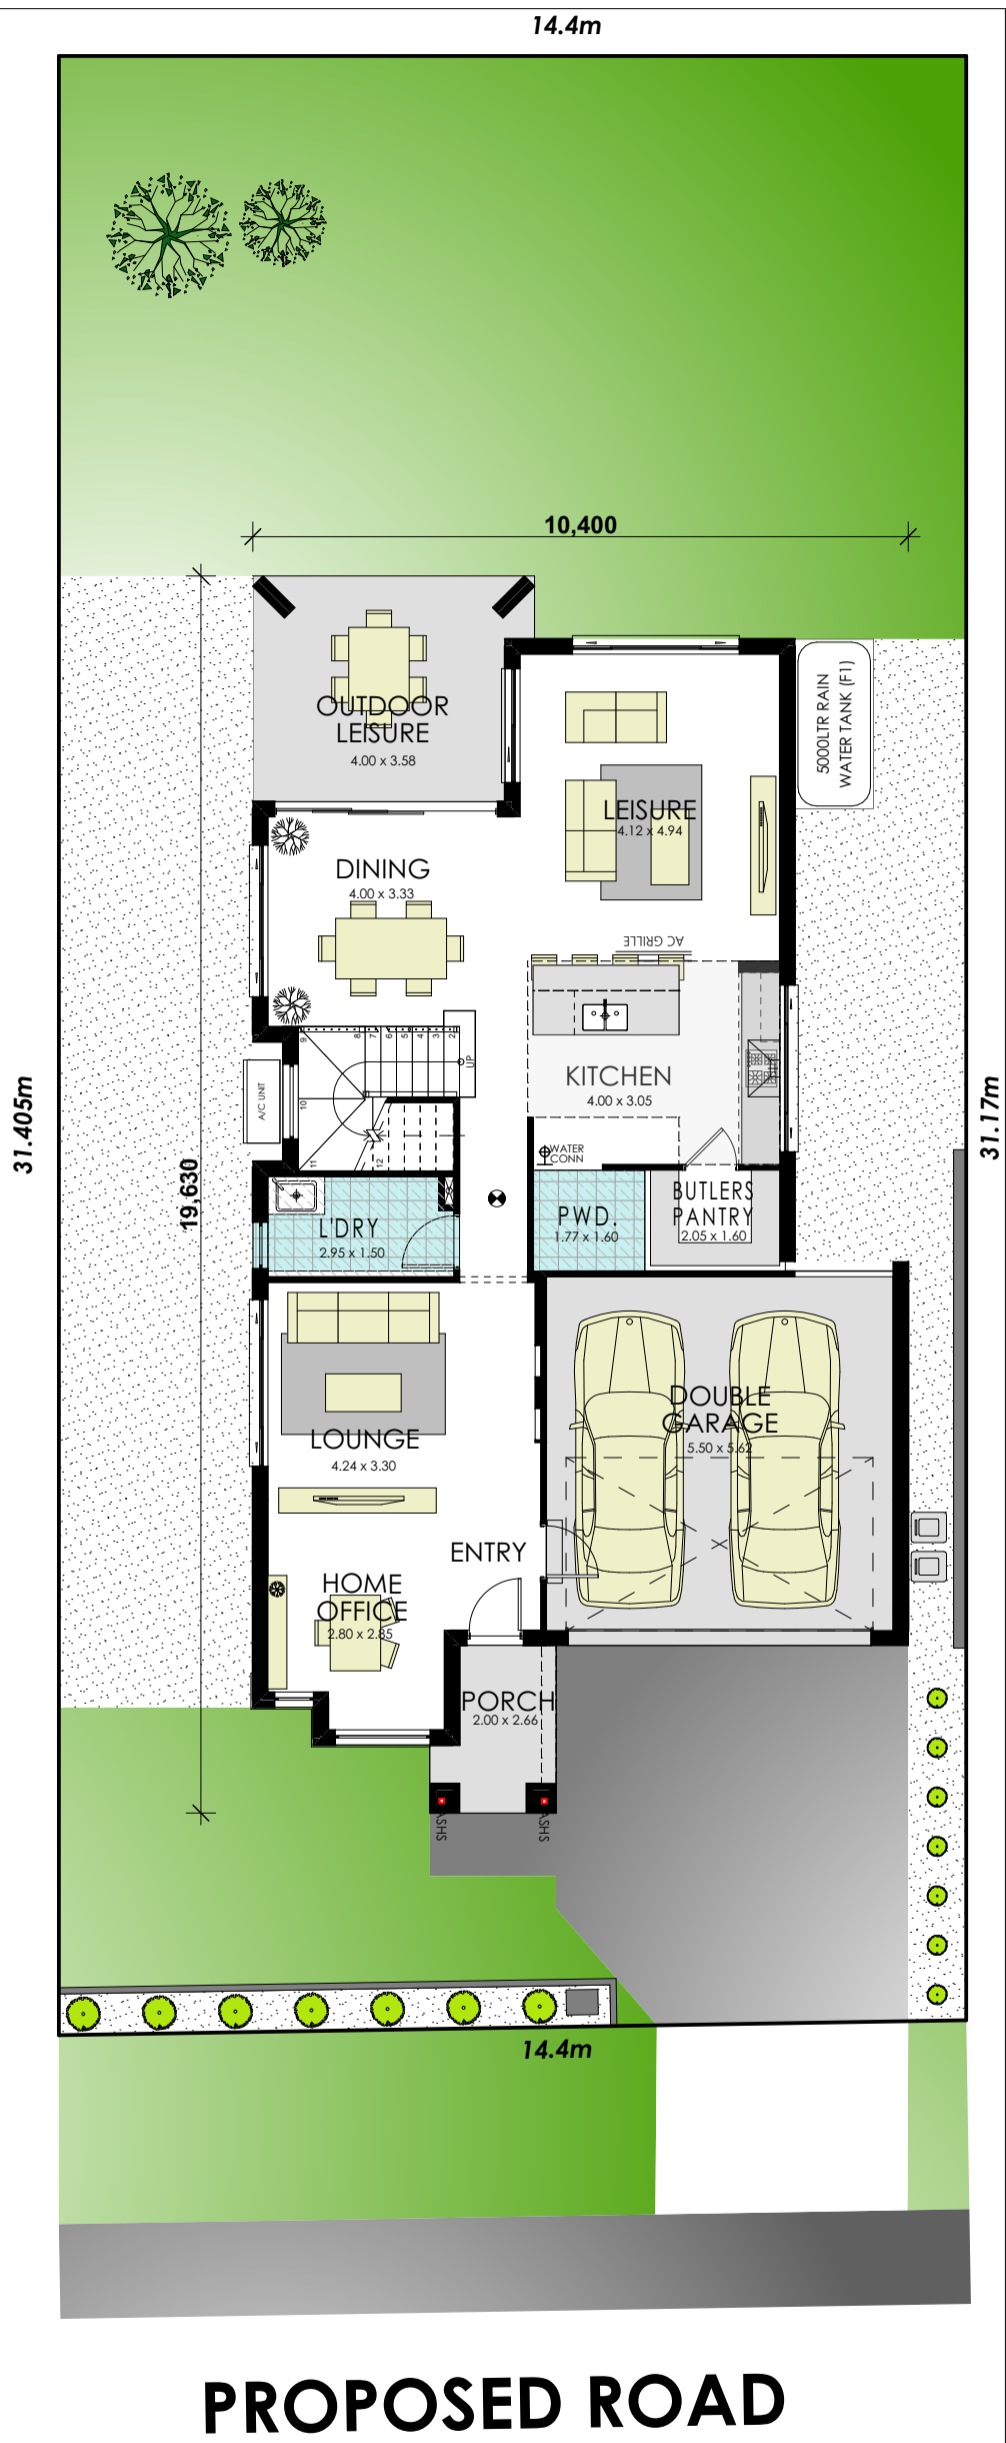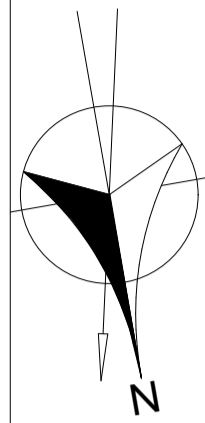

PROPOSED ROAD