
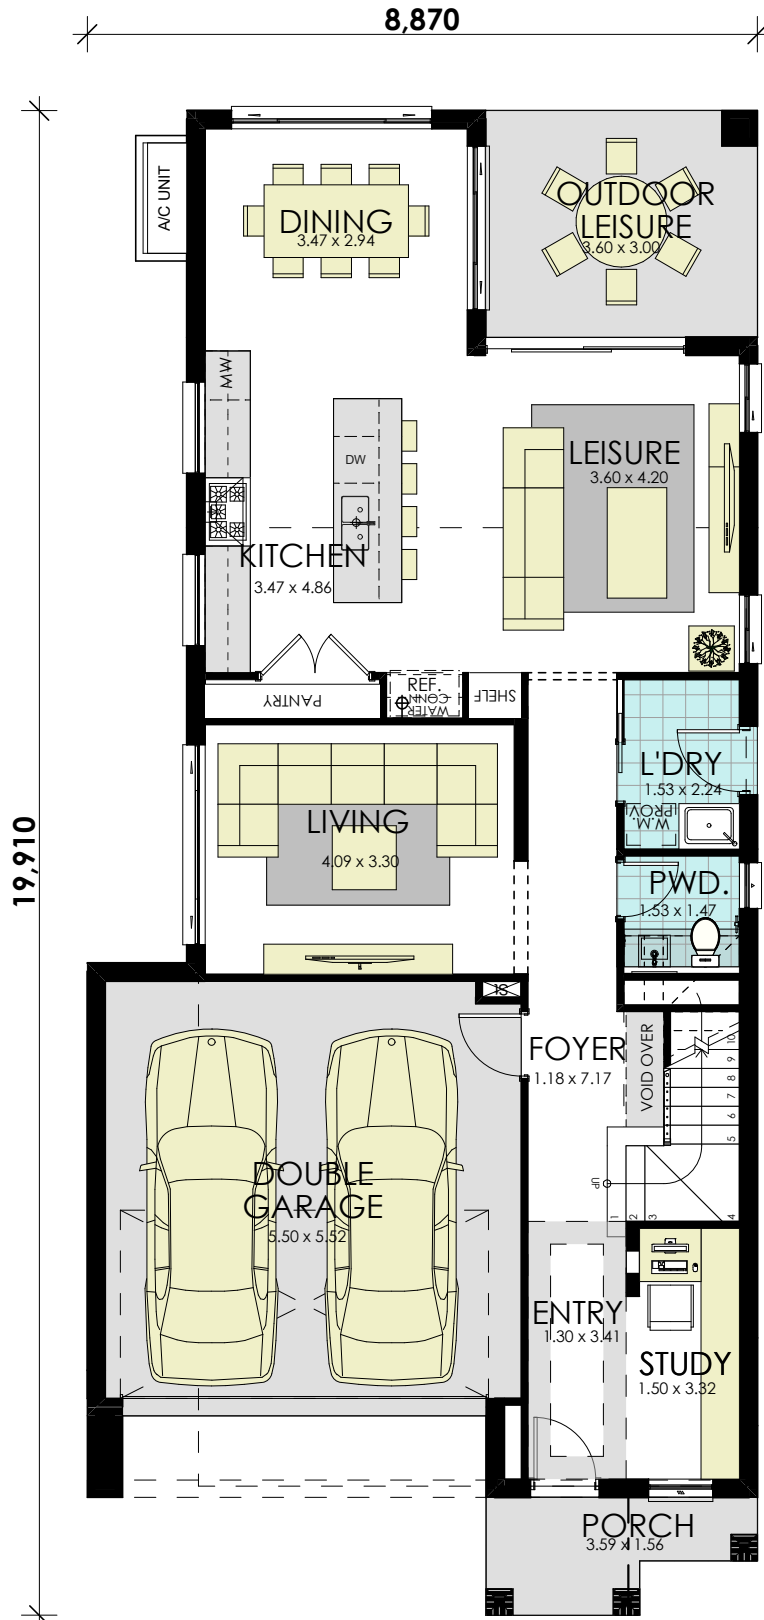


# Capri 26 Plantation


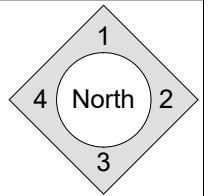


BUILD YOUR  
**momentum**  
WITH WISDOM

## GROUND FLOOR

area calculations	
LOWER FLOOR	98.16
UPPER FLOOR	94.59
PORCH	4.48
OUTDOOR LEISURE	10.80
GARAGE	33.22
<b>gross floor area:</b>	<b>241.25 m<sup>2</sup></b>

# Capri 26 Plantation

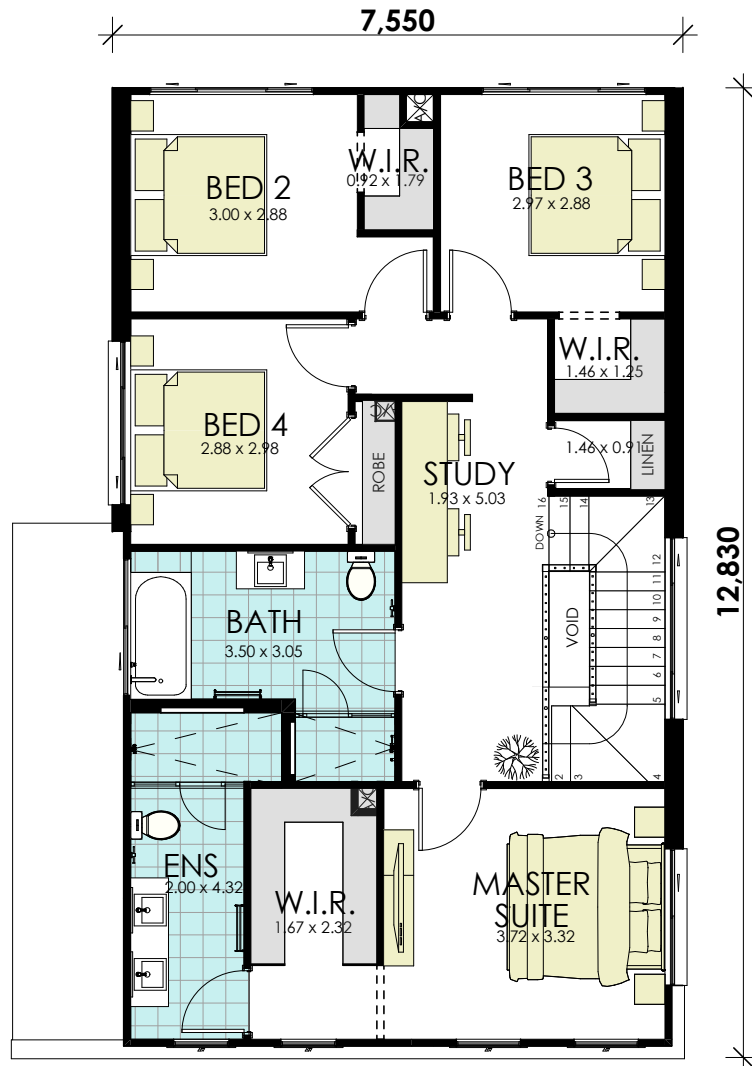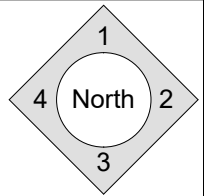


BUILD YOUR  
**momentum**  
WITH WISDOM

## FIRST FLOOR

area calculations	
LOWER FLOOR	98.16
UPPER FLOOR	94.59
PORCH	4.48
OUTDOOR LEISURE	10.80
GARAGE	33.22
<b>gross floor area:</b>	<b>241.25 m<sup>2</sup></b>

# Capri 26 Plantation

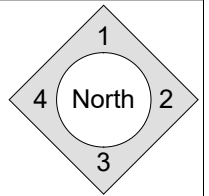

FRONT ELEVATION 1:100

BUILD YOUR  
**momentum**  
WITH WISDOM

## ELEVATION

area calculations	
LOWER FLOOR	98.16
UPPER FLOOR	94.59
PORCH	4.48
OUTDOOR LEISURE	10.80
GARAGE	33.22
<b>gross floor area:</b>	<b>241.25 m<sup>2</sup></b>